


SECOND FLOOR PLAN

SCALE: 3/16" = 1'-0"

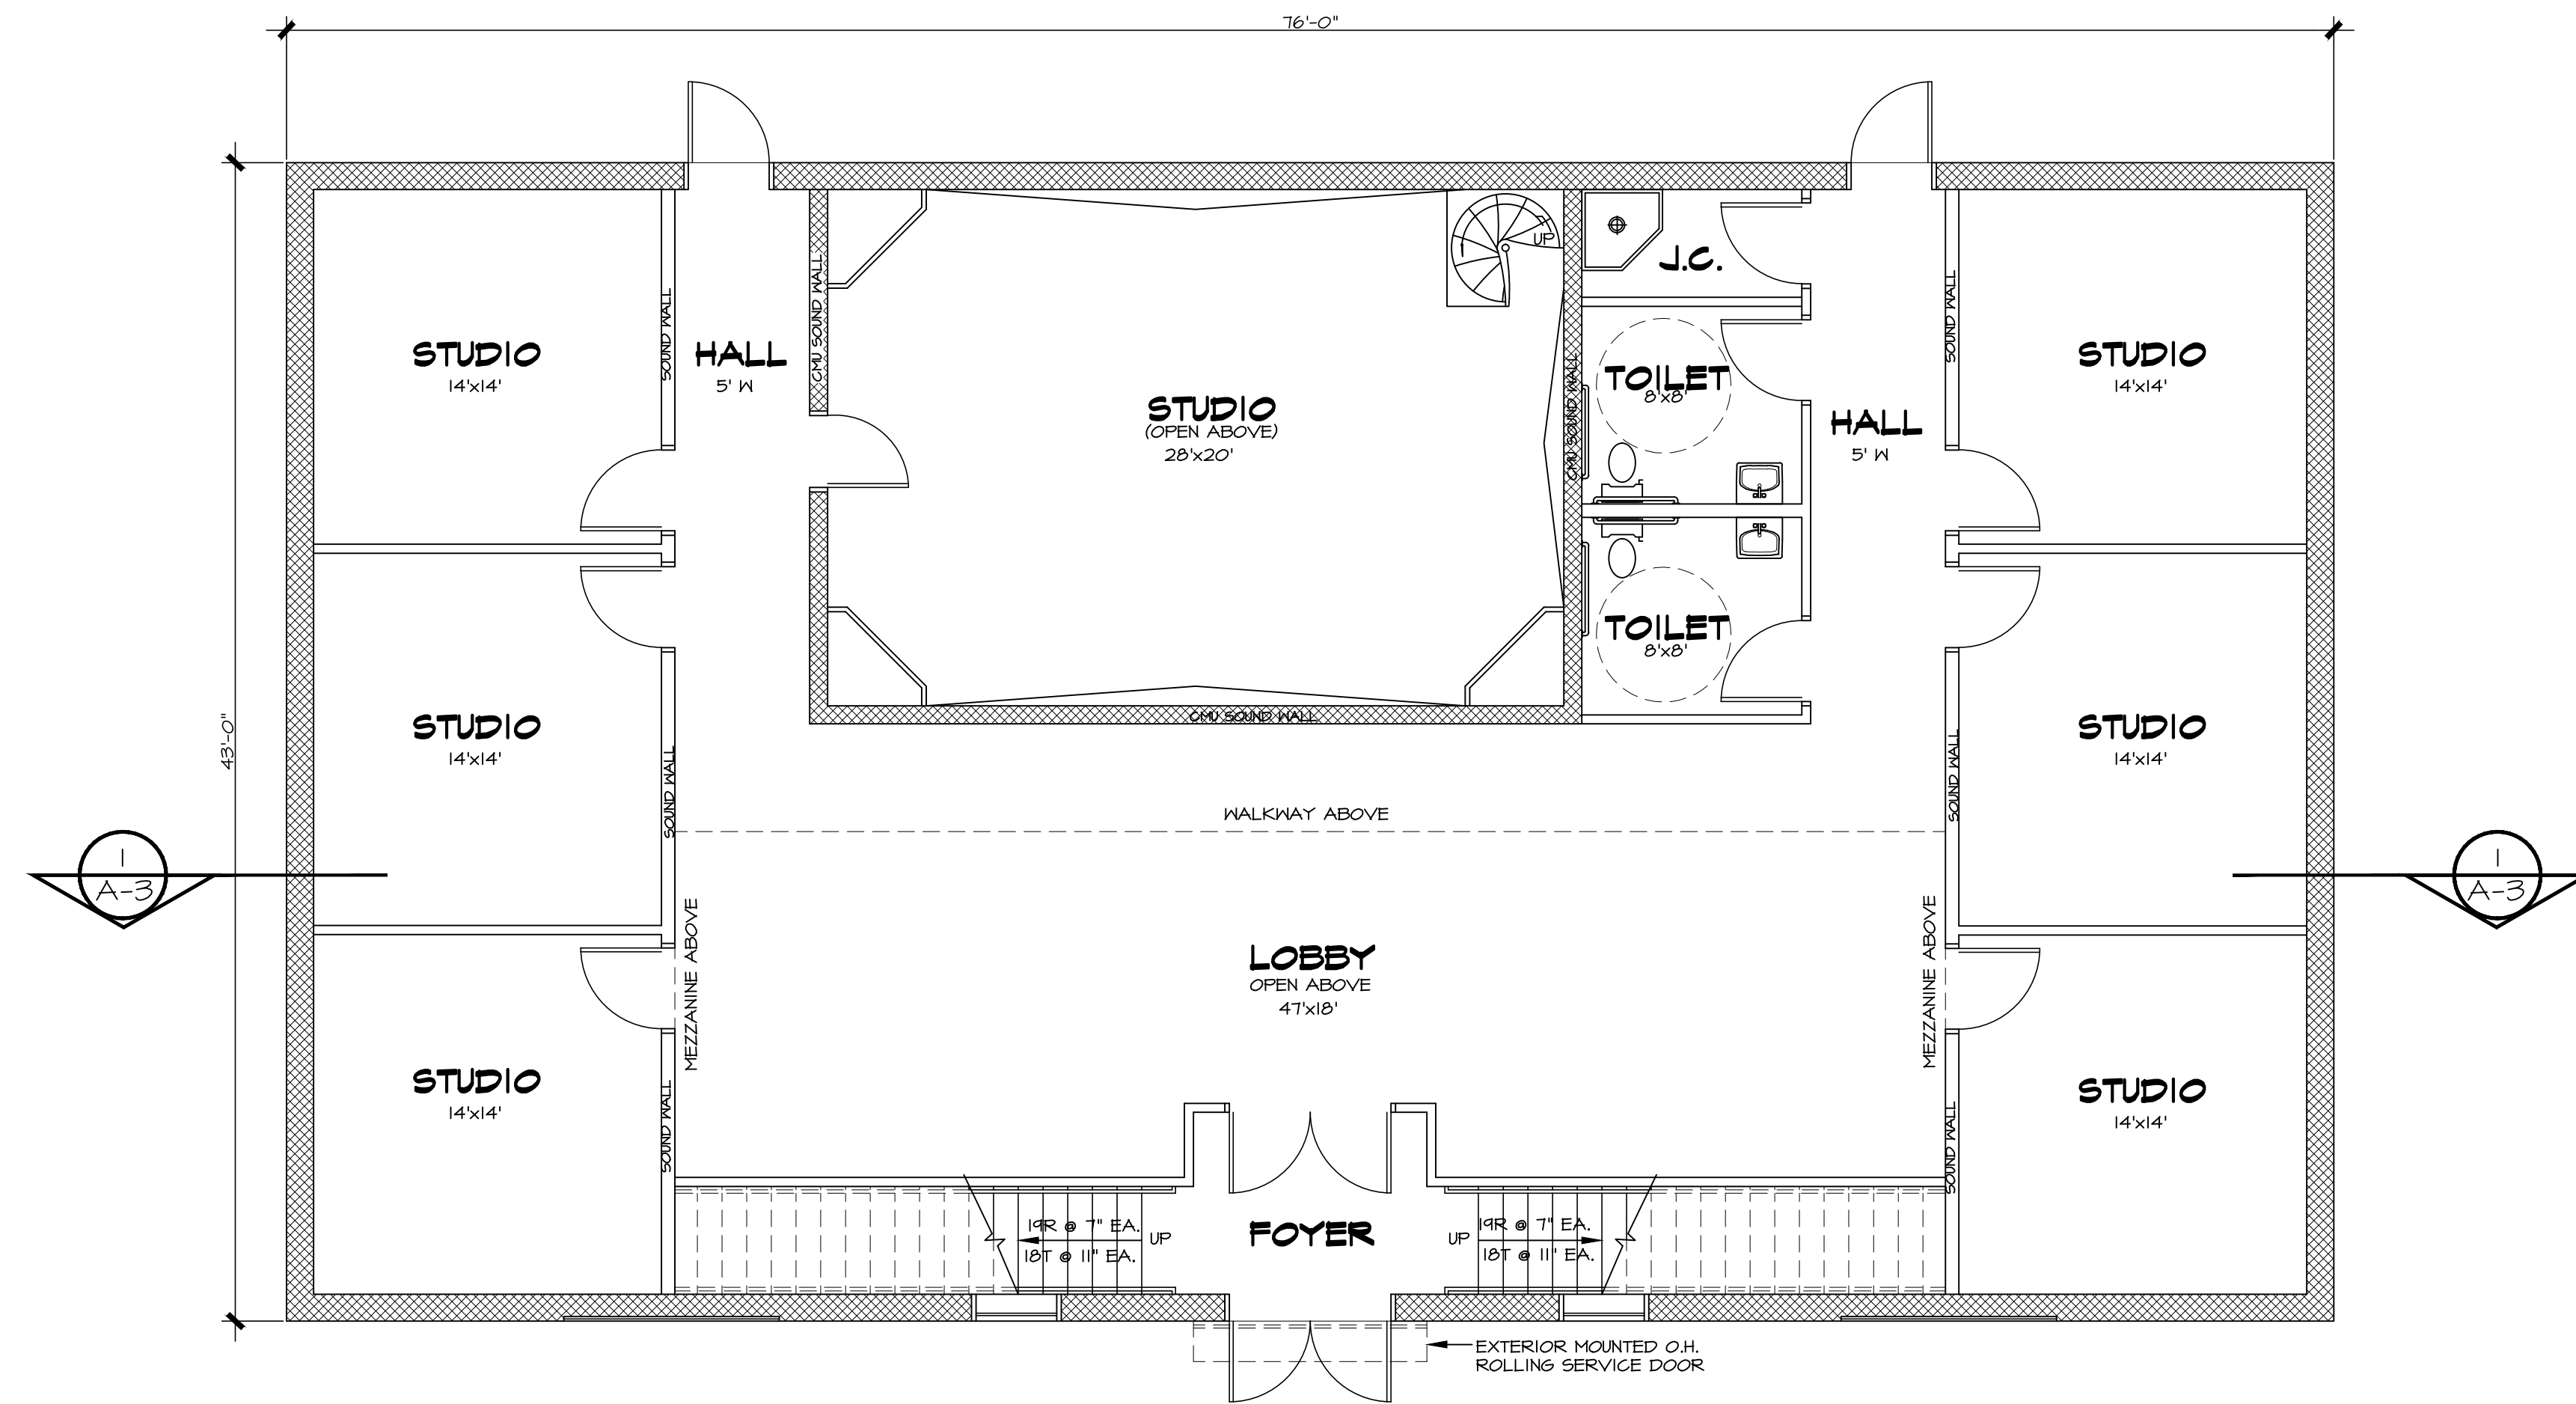

FIRST FLOOR PLAN

SCALE: 3/16" = 1'-0"

Heitmann Associates
ARCHITECTS

ROY V. HEITMANN
GA. LIC. NO. 9272

5102 PAULSEN ST.
BUILDING #8 31405
SAVANNAH, GEORGIA

TEL 912-352-1505
FAX 912-352-3505

NEW CONSTRUCTION FOR:

MUSIC
&
ART BUILDING

609 E. 64TH STREET
SAVANNAH, GA

PRELIMINARY
PRINT

revisions	date:
scale:	14FEB14
3/16" = 1'-0"	
dwn: SJB	chk: RVH
comm. no. 0214	

dwg. title

FLOOR PLANS

dwg. no.

A-1